


CLAIBORNE STREET

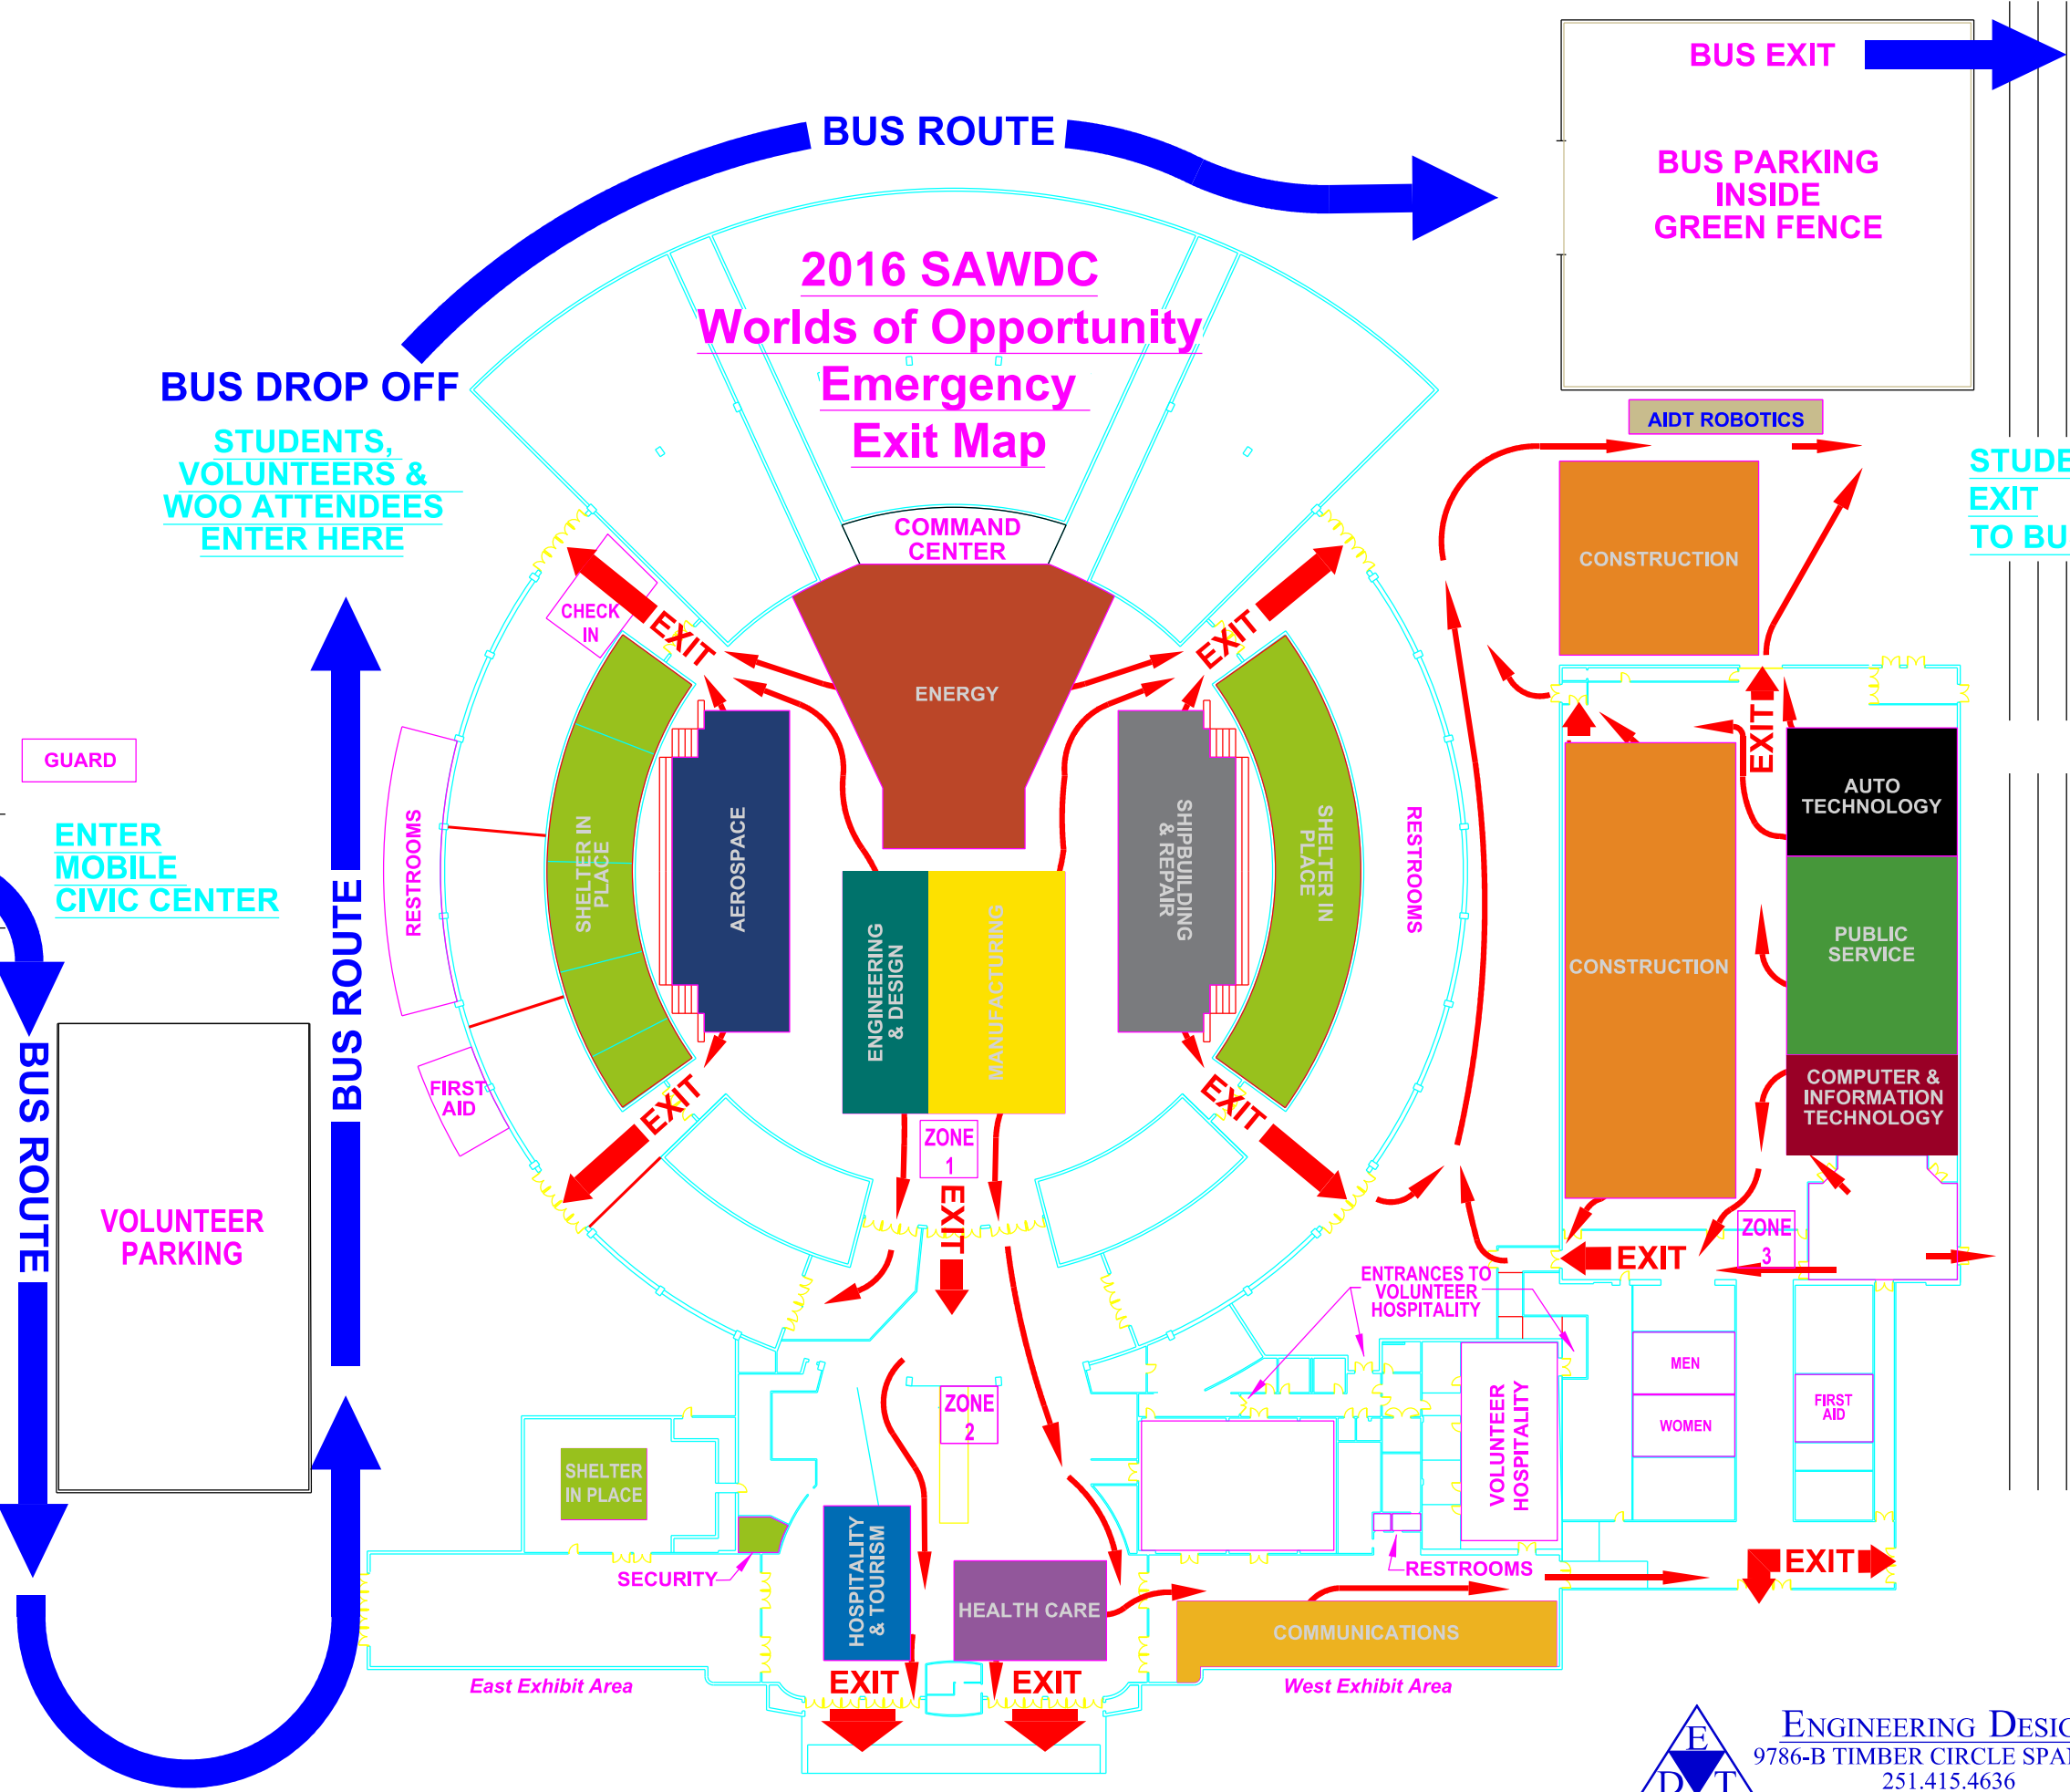

ST. LAWRENCE STREET



ENGINEERING DESIGN TECHNOLOGIES, INC.
 9786-B TIMBER CIRCLE SPANISH FORT, ALABAMA 36527
 251.415.4636 www.EDTINC.net